




Existing Typical Section
Posted Speed = 40 / 50 MPH

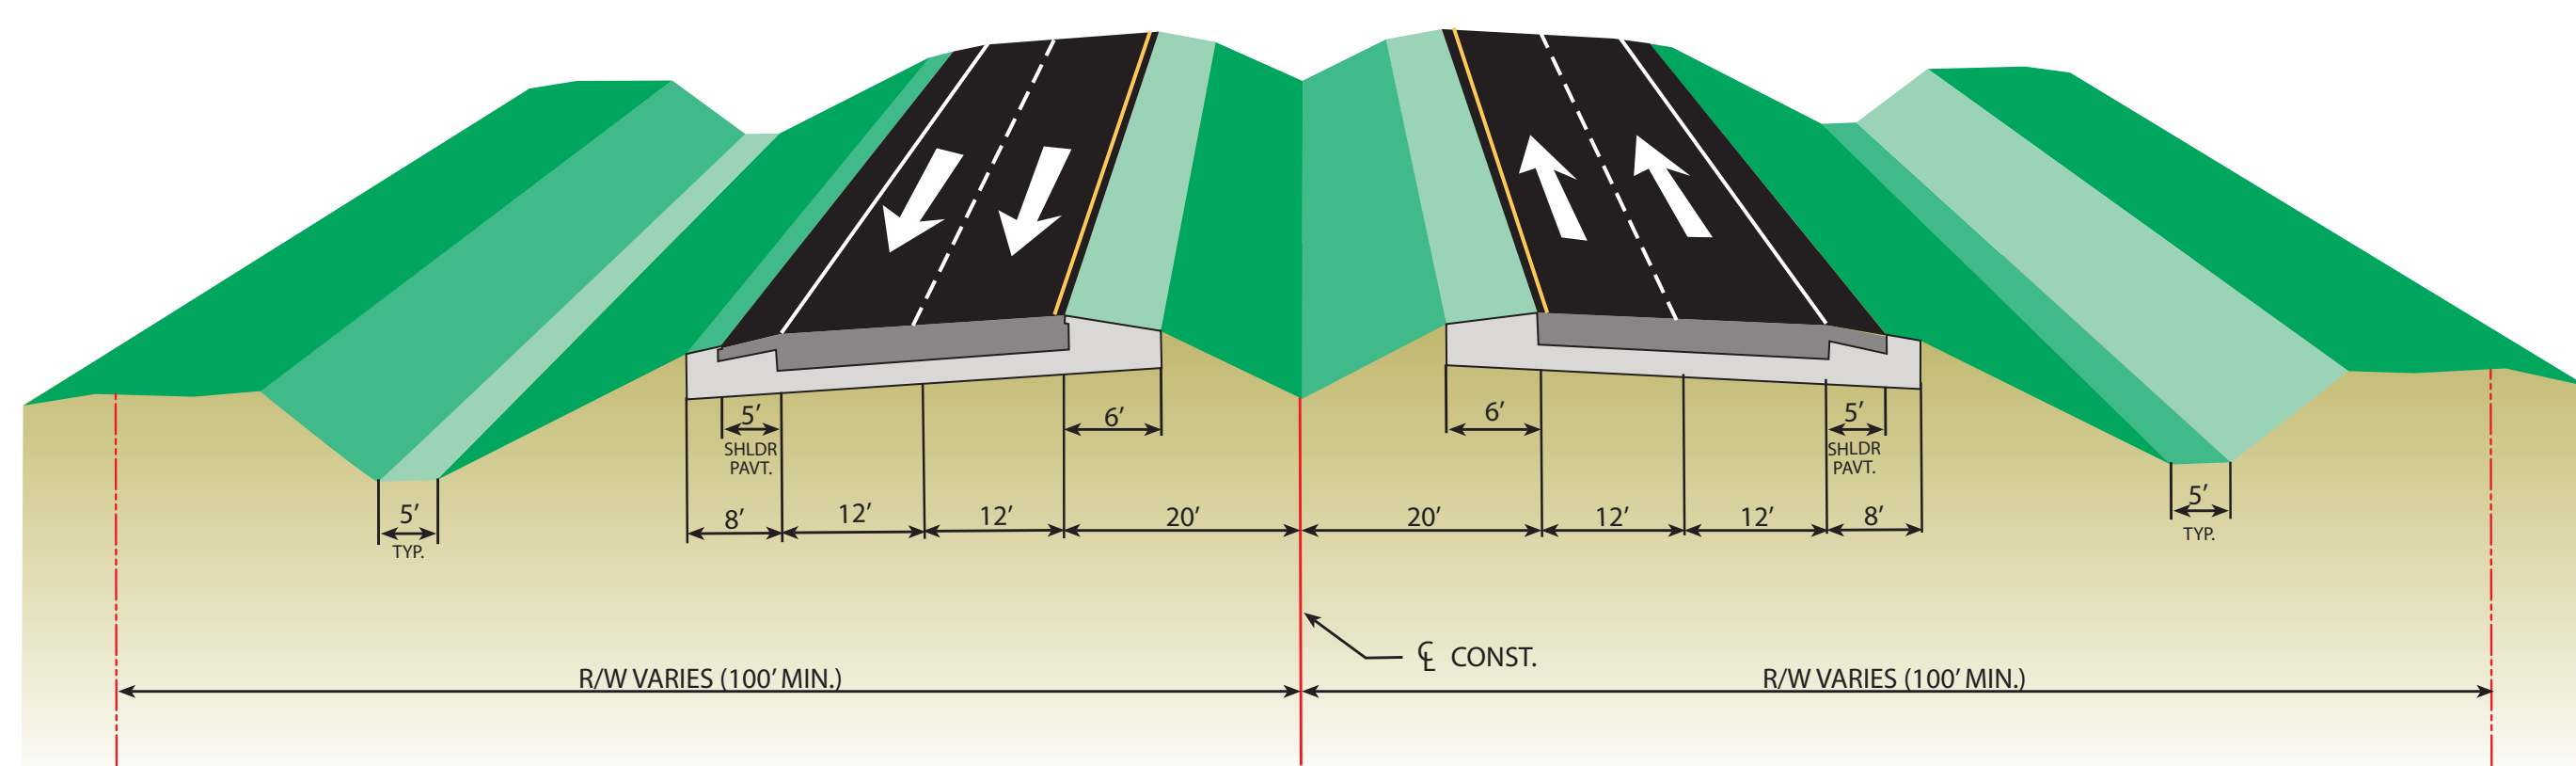


TYPICAL SECTION #1
Rural Section
Design (Maximum) Speed = 50 MPH

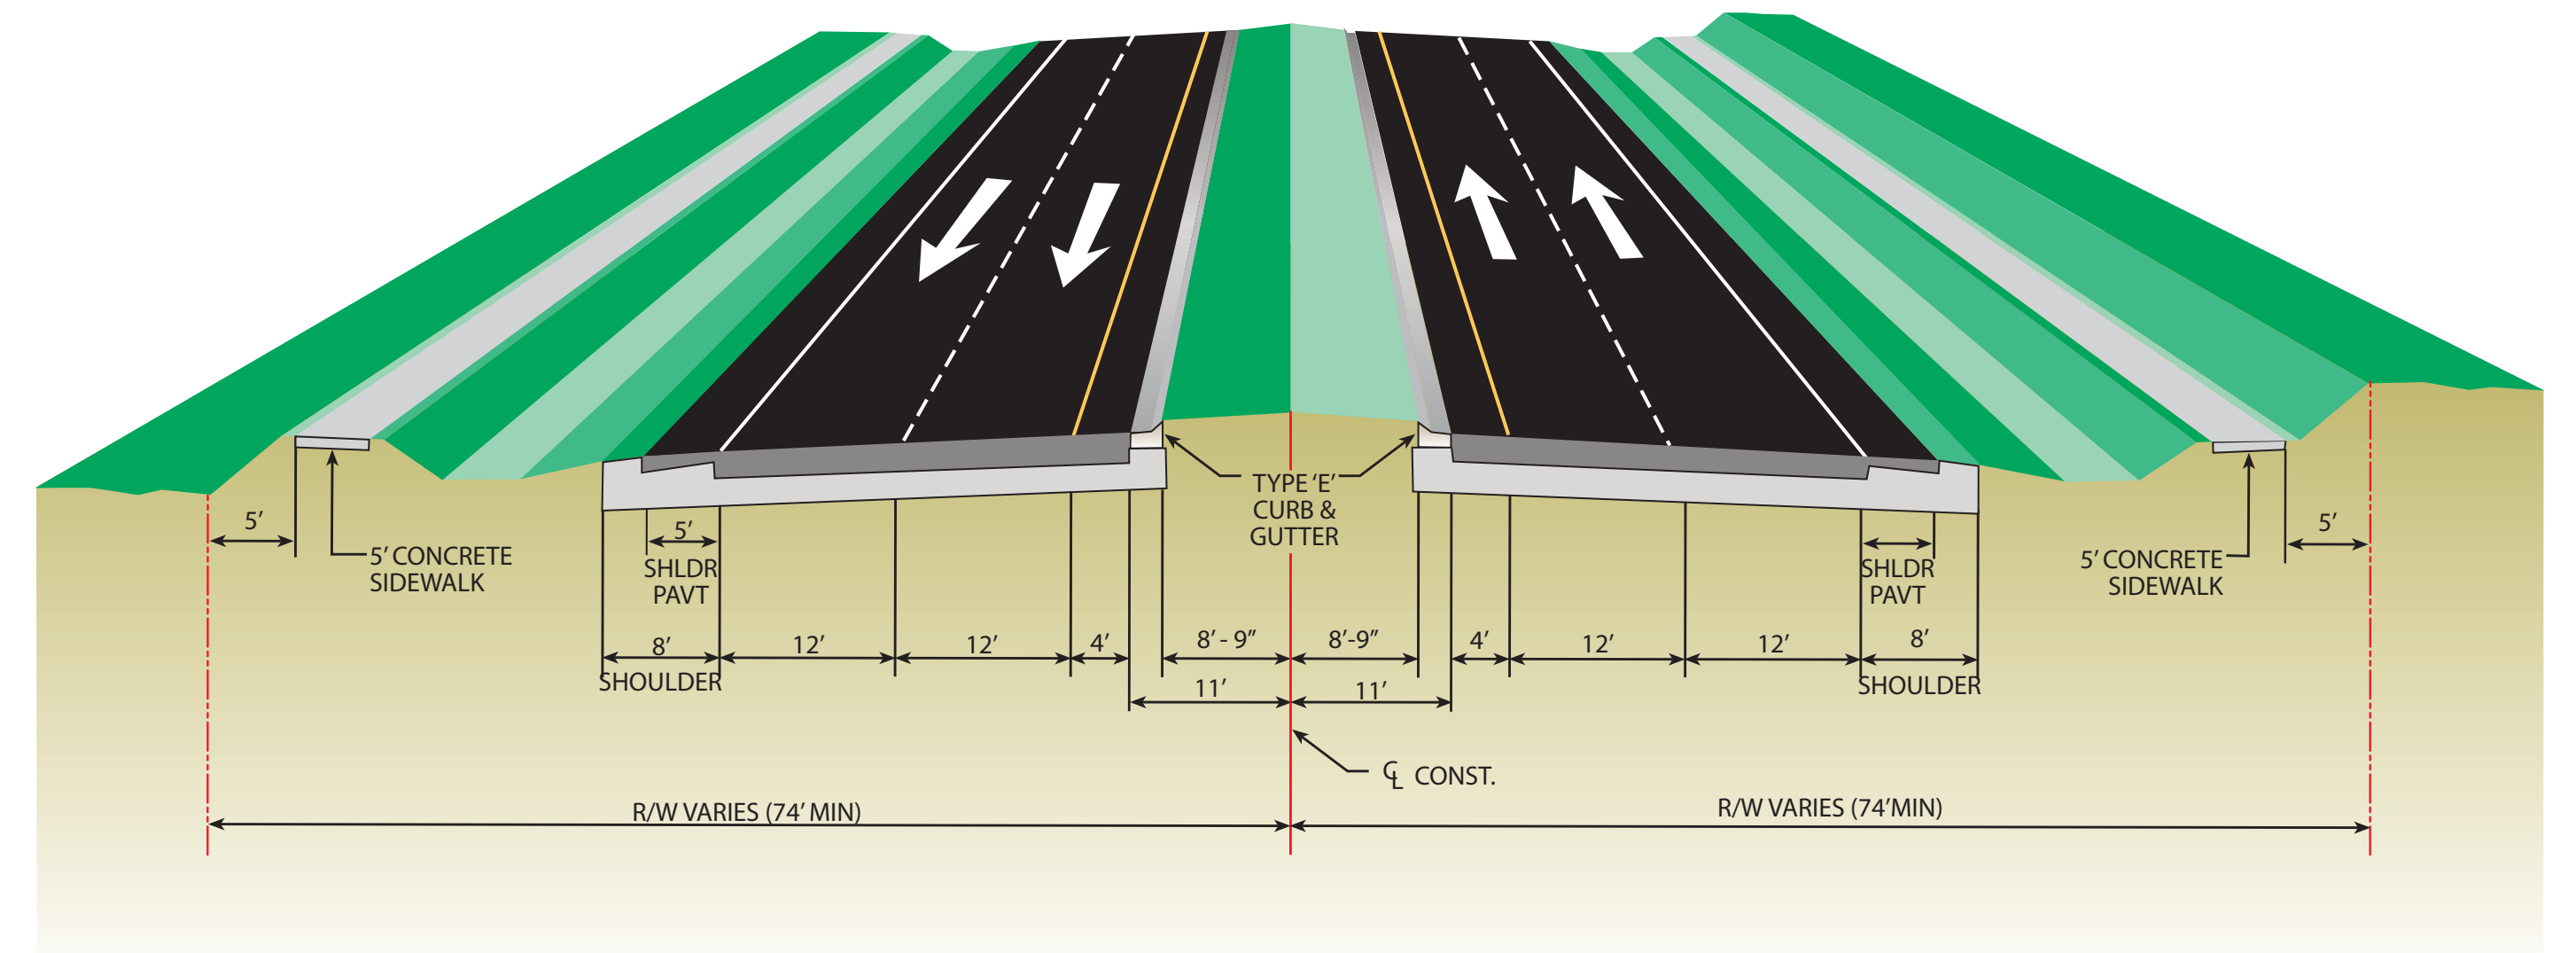


TYPICAL SECTION #2
High Speed Urban / Sub-Typical Section
with Curb Inside and Flush Outside
Design (Maximum) Speed = 50 MPH

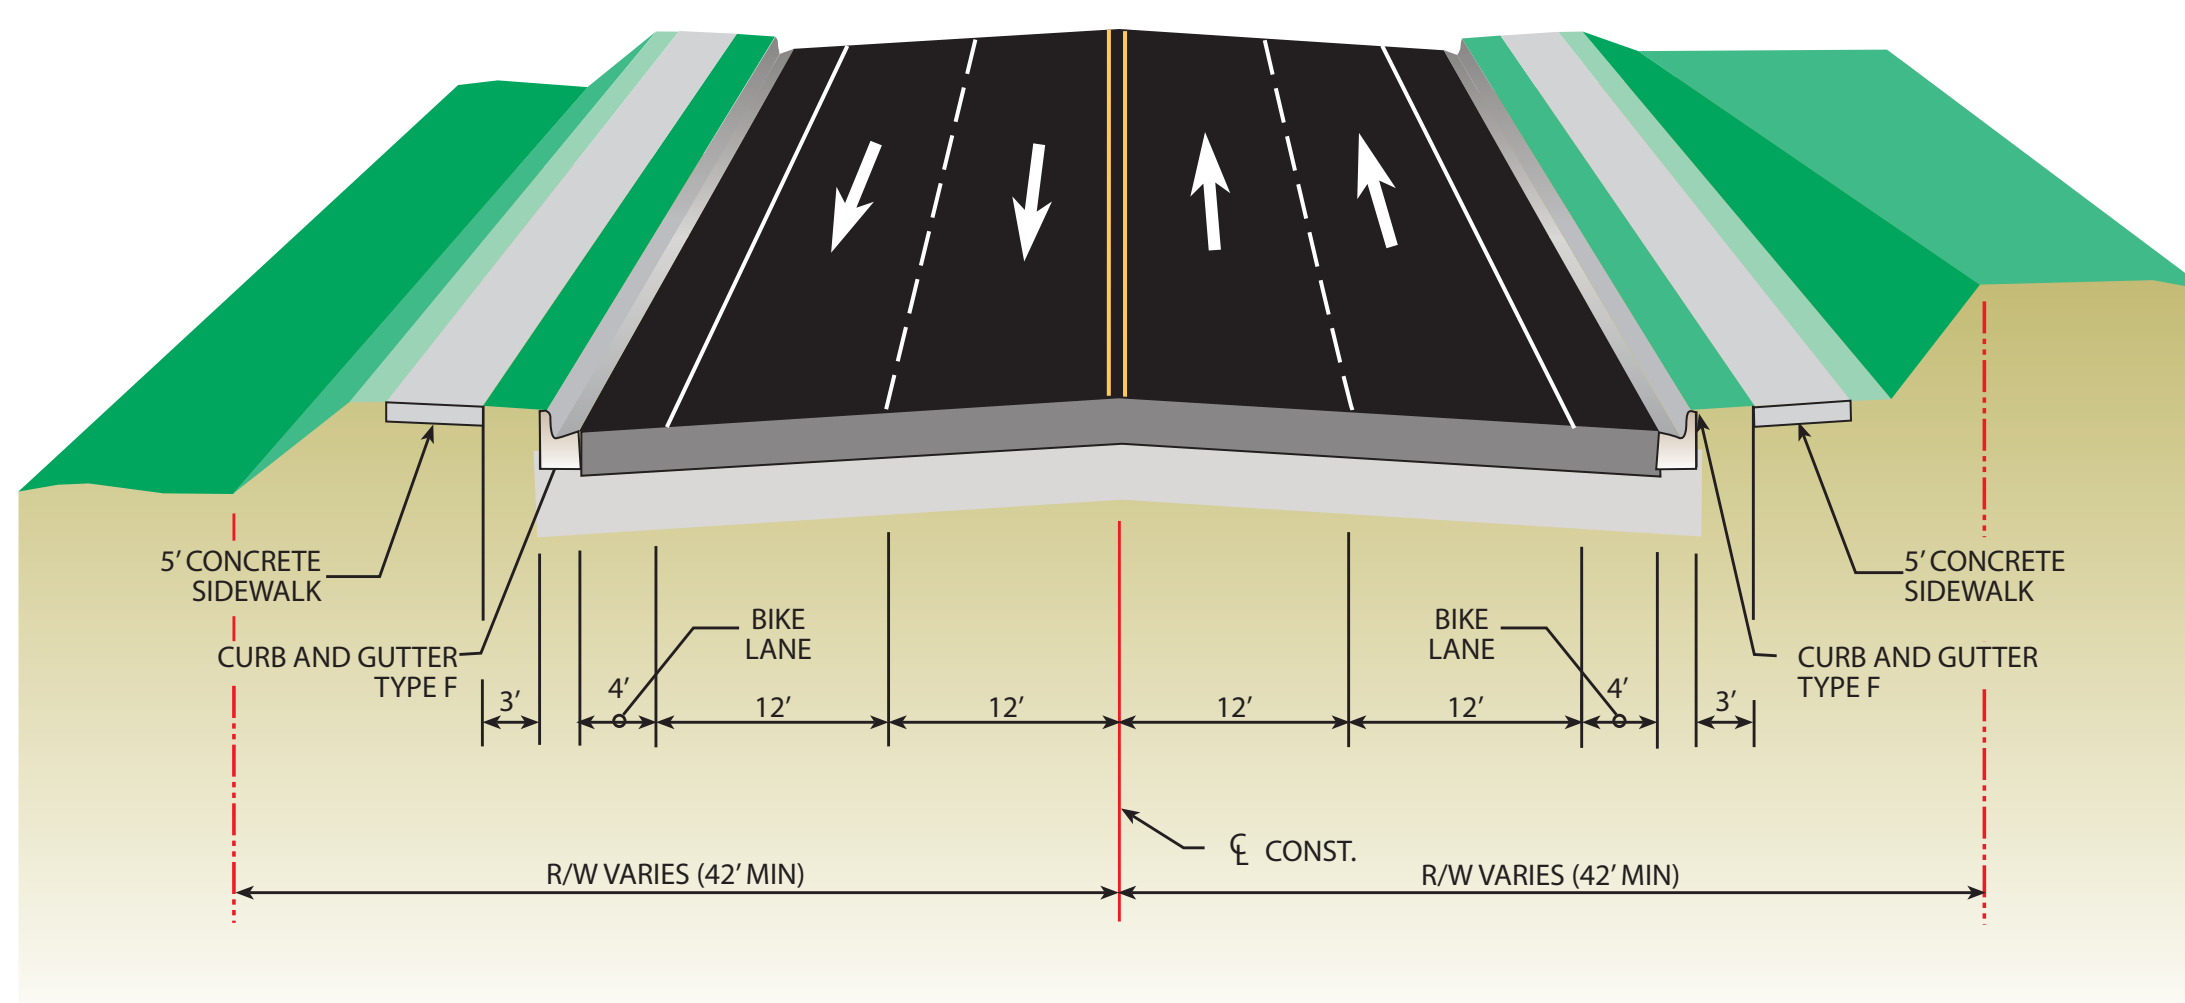


TYPICAL SECTION #3
Urban Section (4-Lane Undivided)
Design (Maximum) Speed = 40 MPH

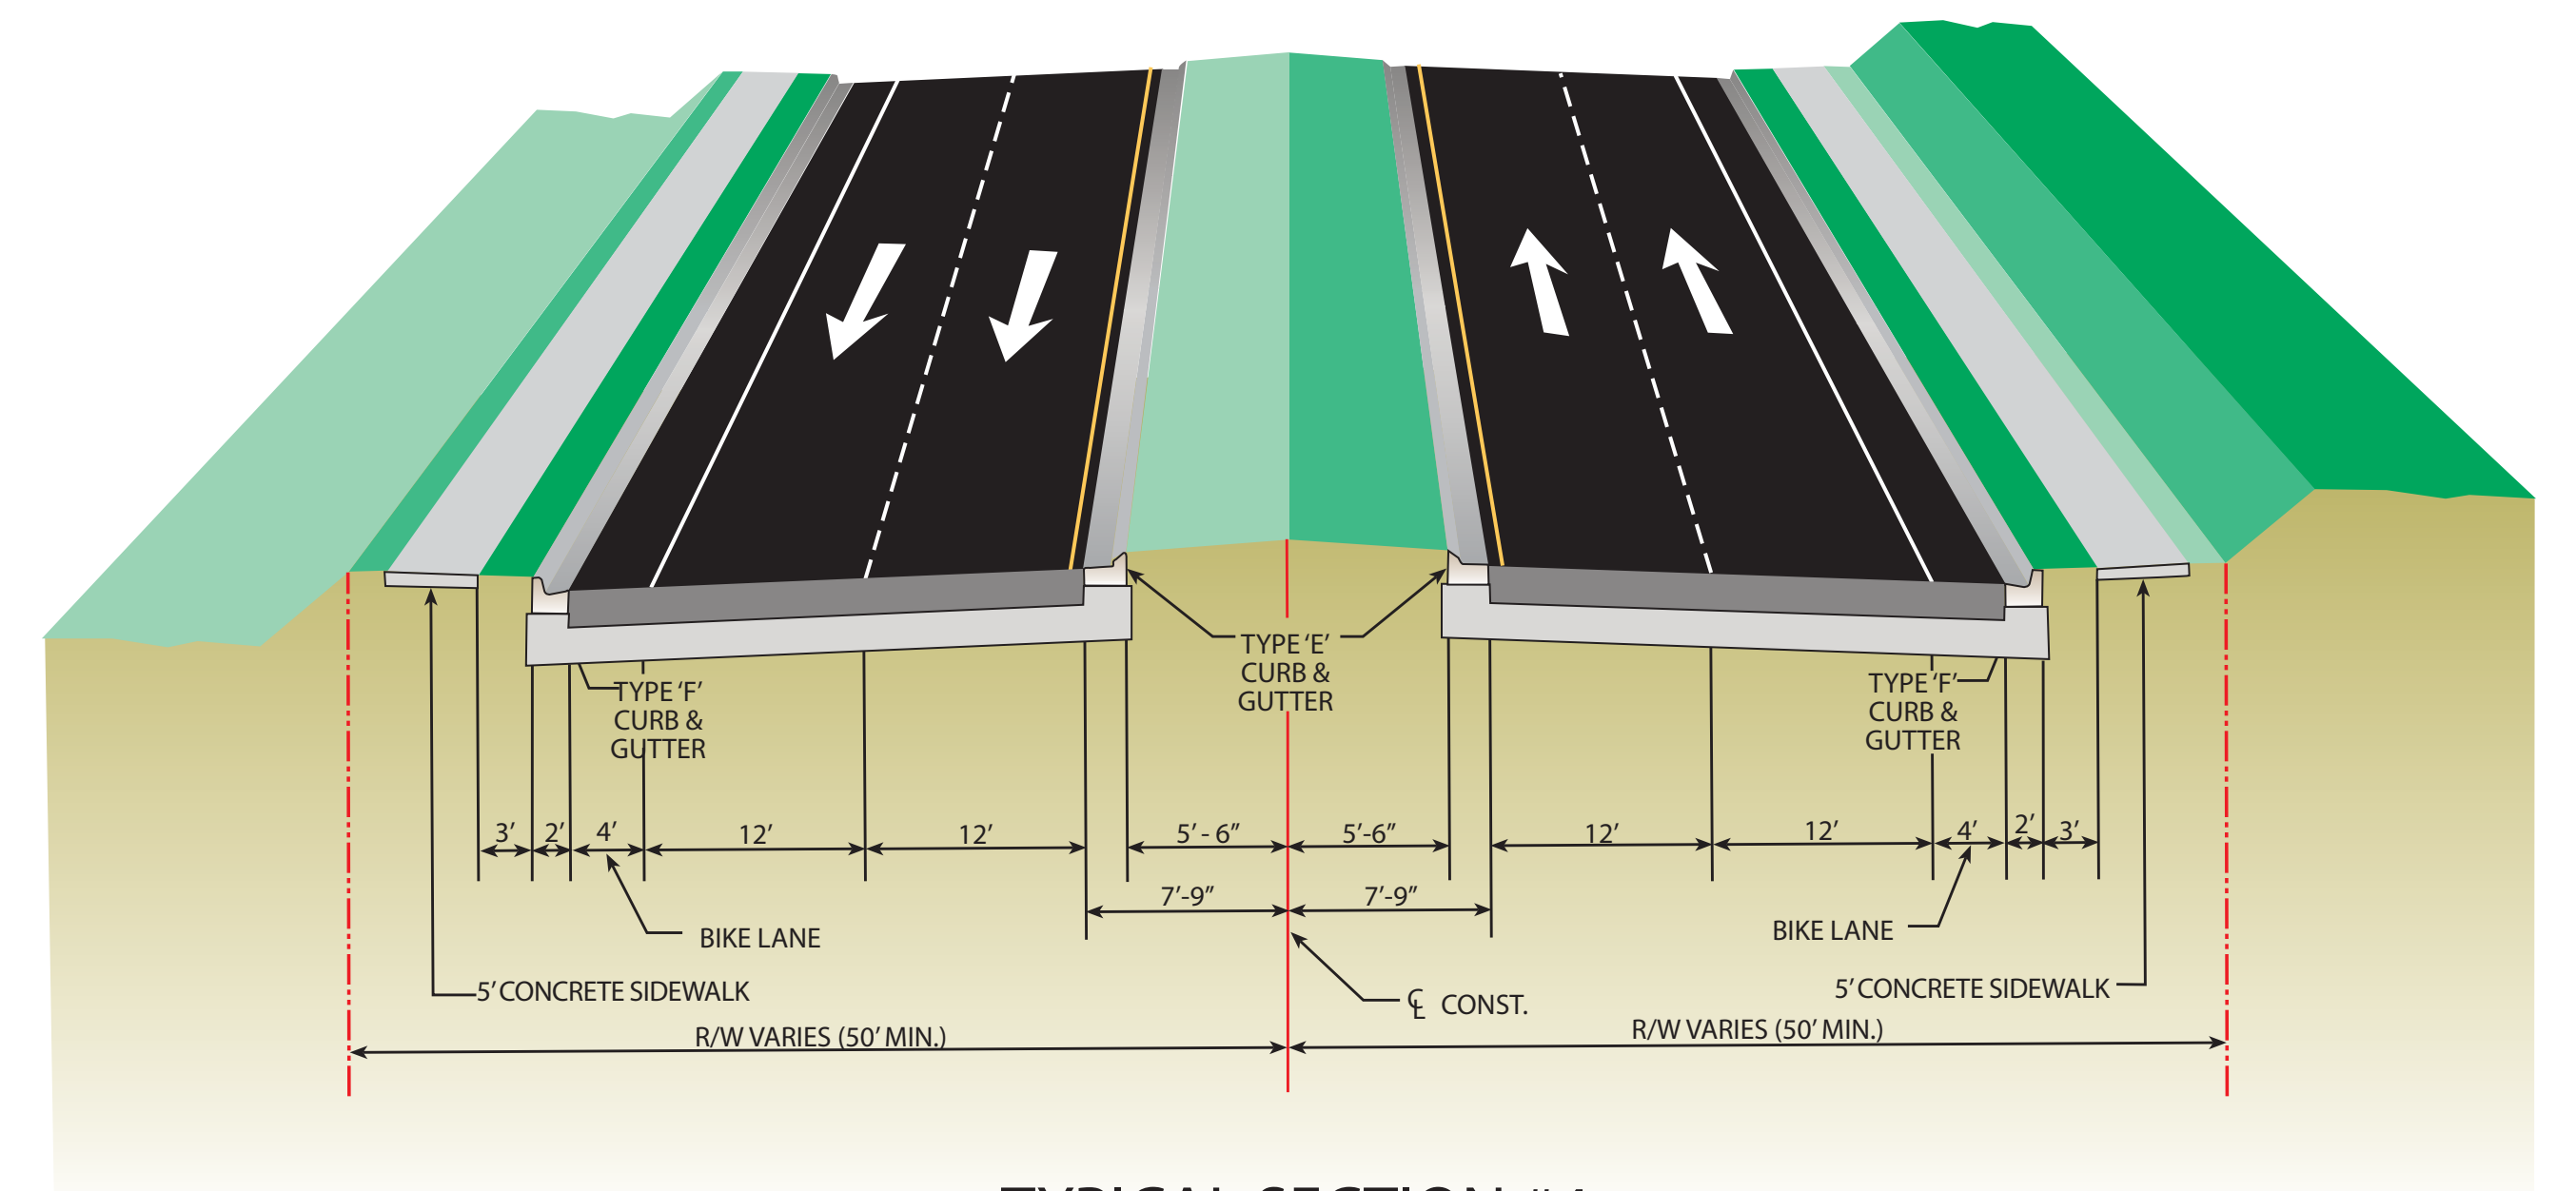

TYPICAL SECTION #4
Urban Section
(4-Lane Divided)
Design (Maximum) Speed = 40 MPH

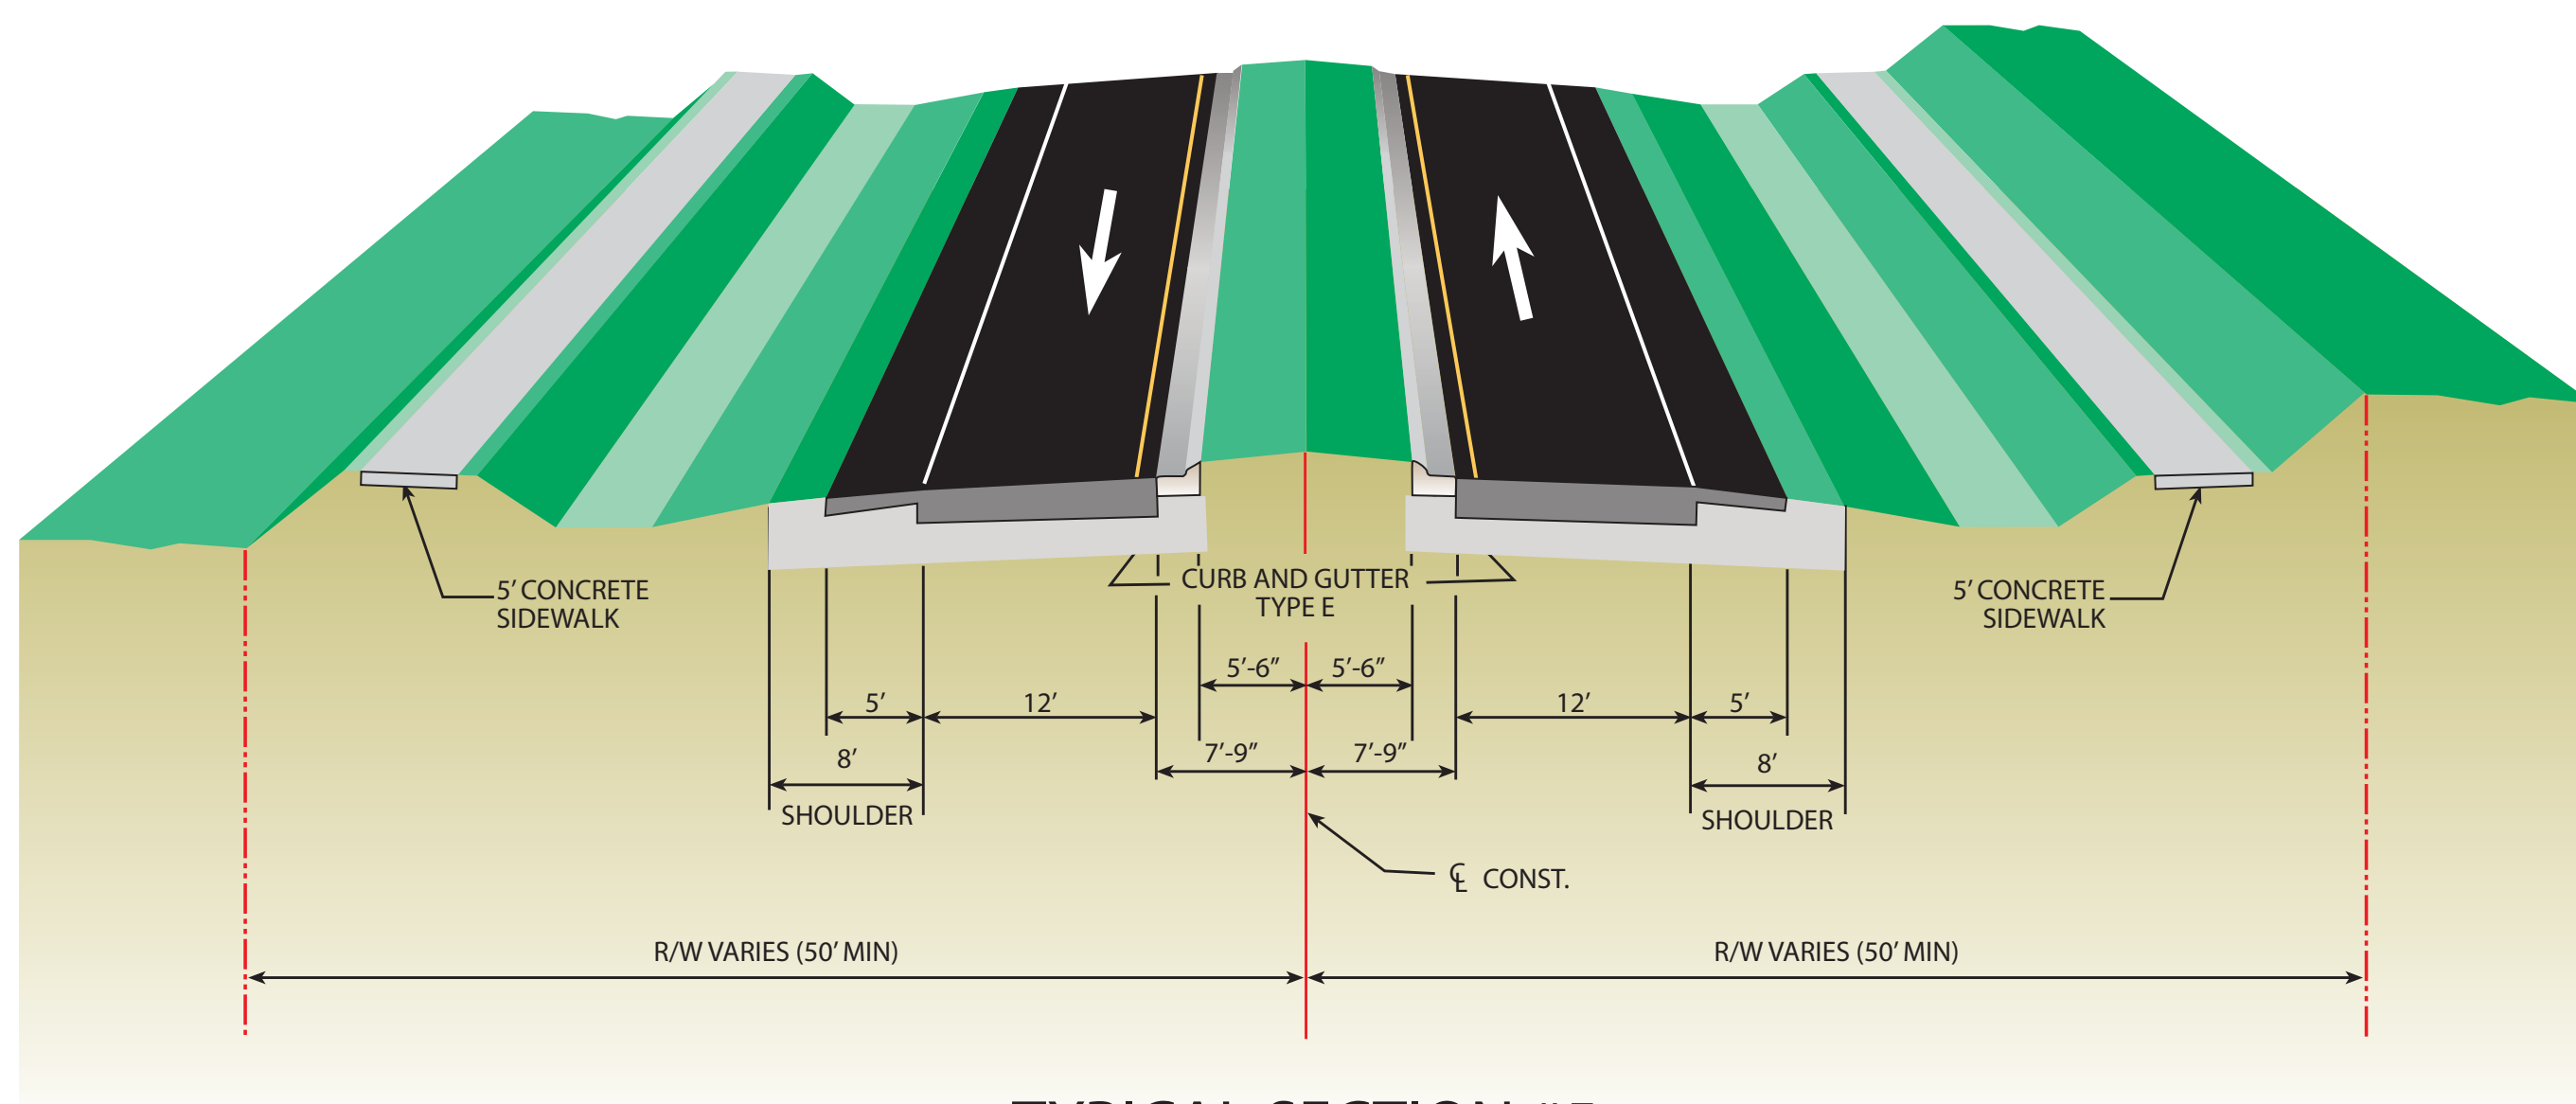

TYPICAL SECTION #5
Urban Section (2-Lane Divided)
(Future 4-Lane)
Design (Maximum) Speed = 40 MPH

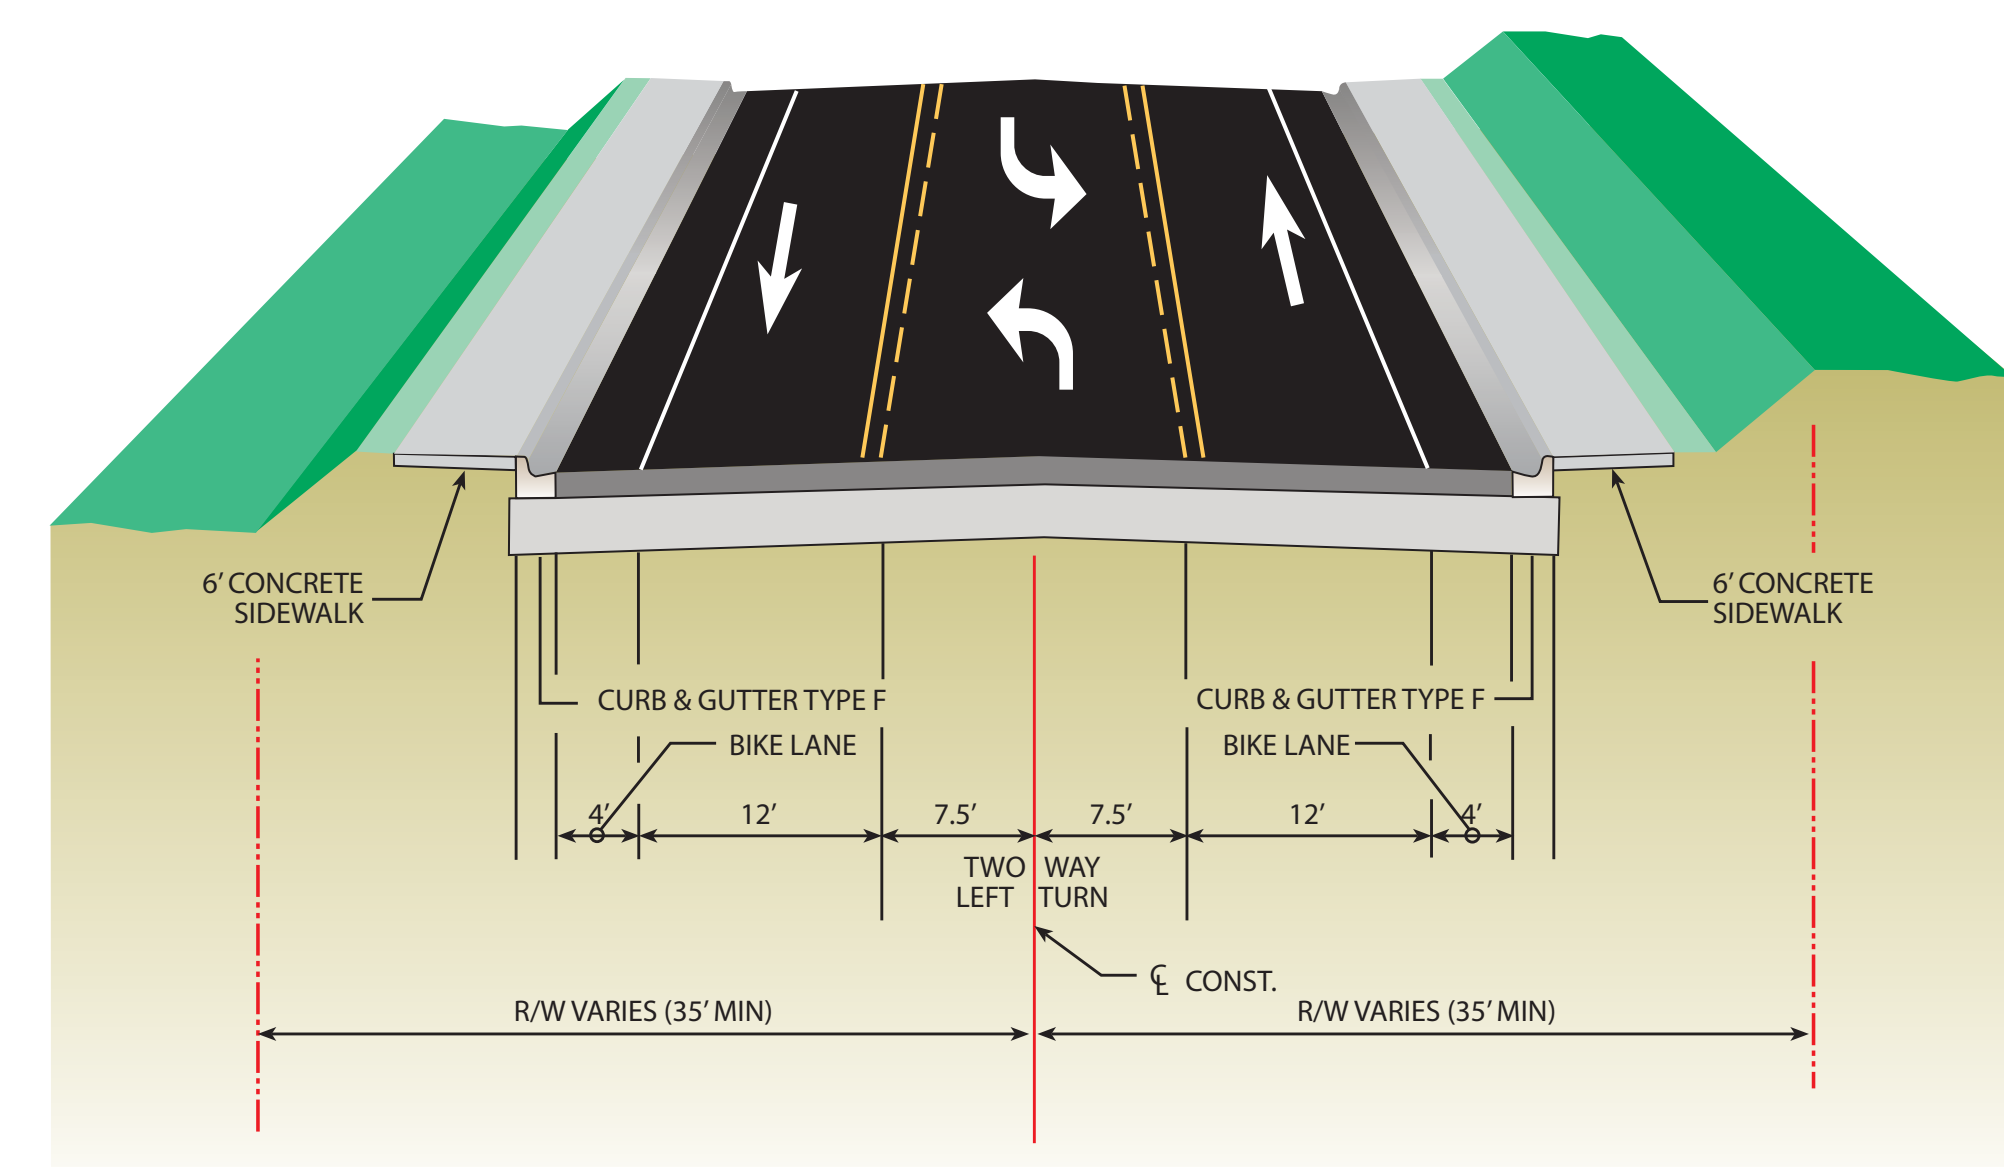

TYPICAL SECTION #6
Urban Section (3-Lane Undivided)
Design (Maximum) Speed = 40 MPH